


LEGEND

- TREE REMOVAL 18-24" (2 REMOVED ON THIS SHEET) (TOTAL OF 23 TREES PROPOSED FOR REMOVAL)
- SPECIMEN /SIGNIFICANT TREE REMOVAL >24" (0 REMOVED ON THIS SHEET OUT OF 6 TOTAL)
- SPECIMEN /SIGNIFICANT TREES TO REMAIN >24" (87 TREES OUT OF 93 SURVEYED TO REMAIN)
- EXISTING TREE AREAS TO BE REMOVED (FROM SURVEYED DATA)
- EXISTING TREE AREAS TO REMAIN (FROM SURVEYED DATA)
- EXISTING TREE AREAS ADJACENT TO PROJECT (APPROXIMATED FROM AERIAL IMAGERY)
- LOD LIMIT OF DISTURBANCE


MILL SWAMP MITIGATION BANK

REVISIONS		TREES SITE PLAN			
SCALE	AS SHOWN	DATE	DECEMBER 2025	CONTRACT NO.	25-0014-001
DESIGNED BY	KNT	COUNTY	CHARLES COUNTY		
DRAWN BY	GLZFB	DRAWN	N/A		
CHECKED BY	CHP	TECHNICAL SCALE	N/A		
DRAWING NO.	N/A	METRIC SCALE	N/A		
DRAWING NO.	TSP-01	OF	3	SHEET NO.	1 OF 3

 

BY: PB222as



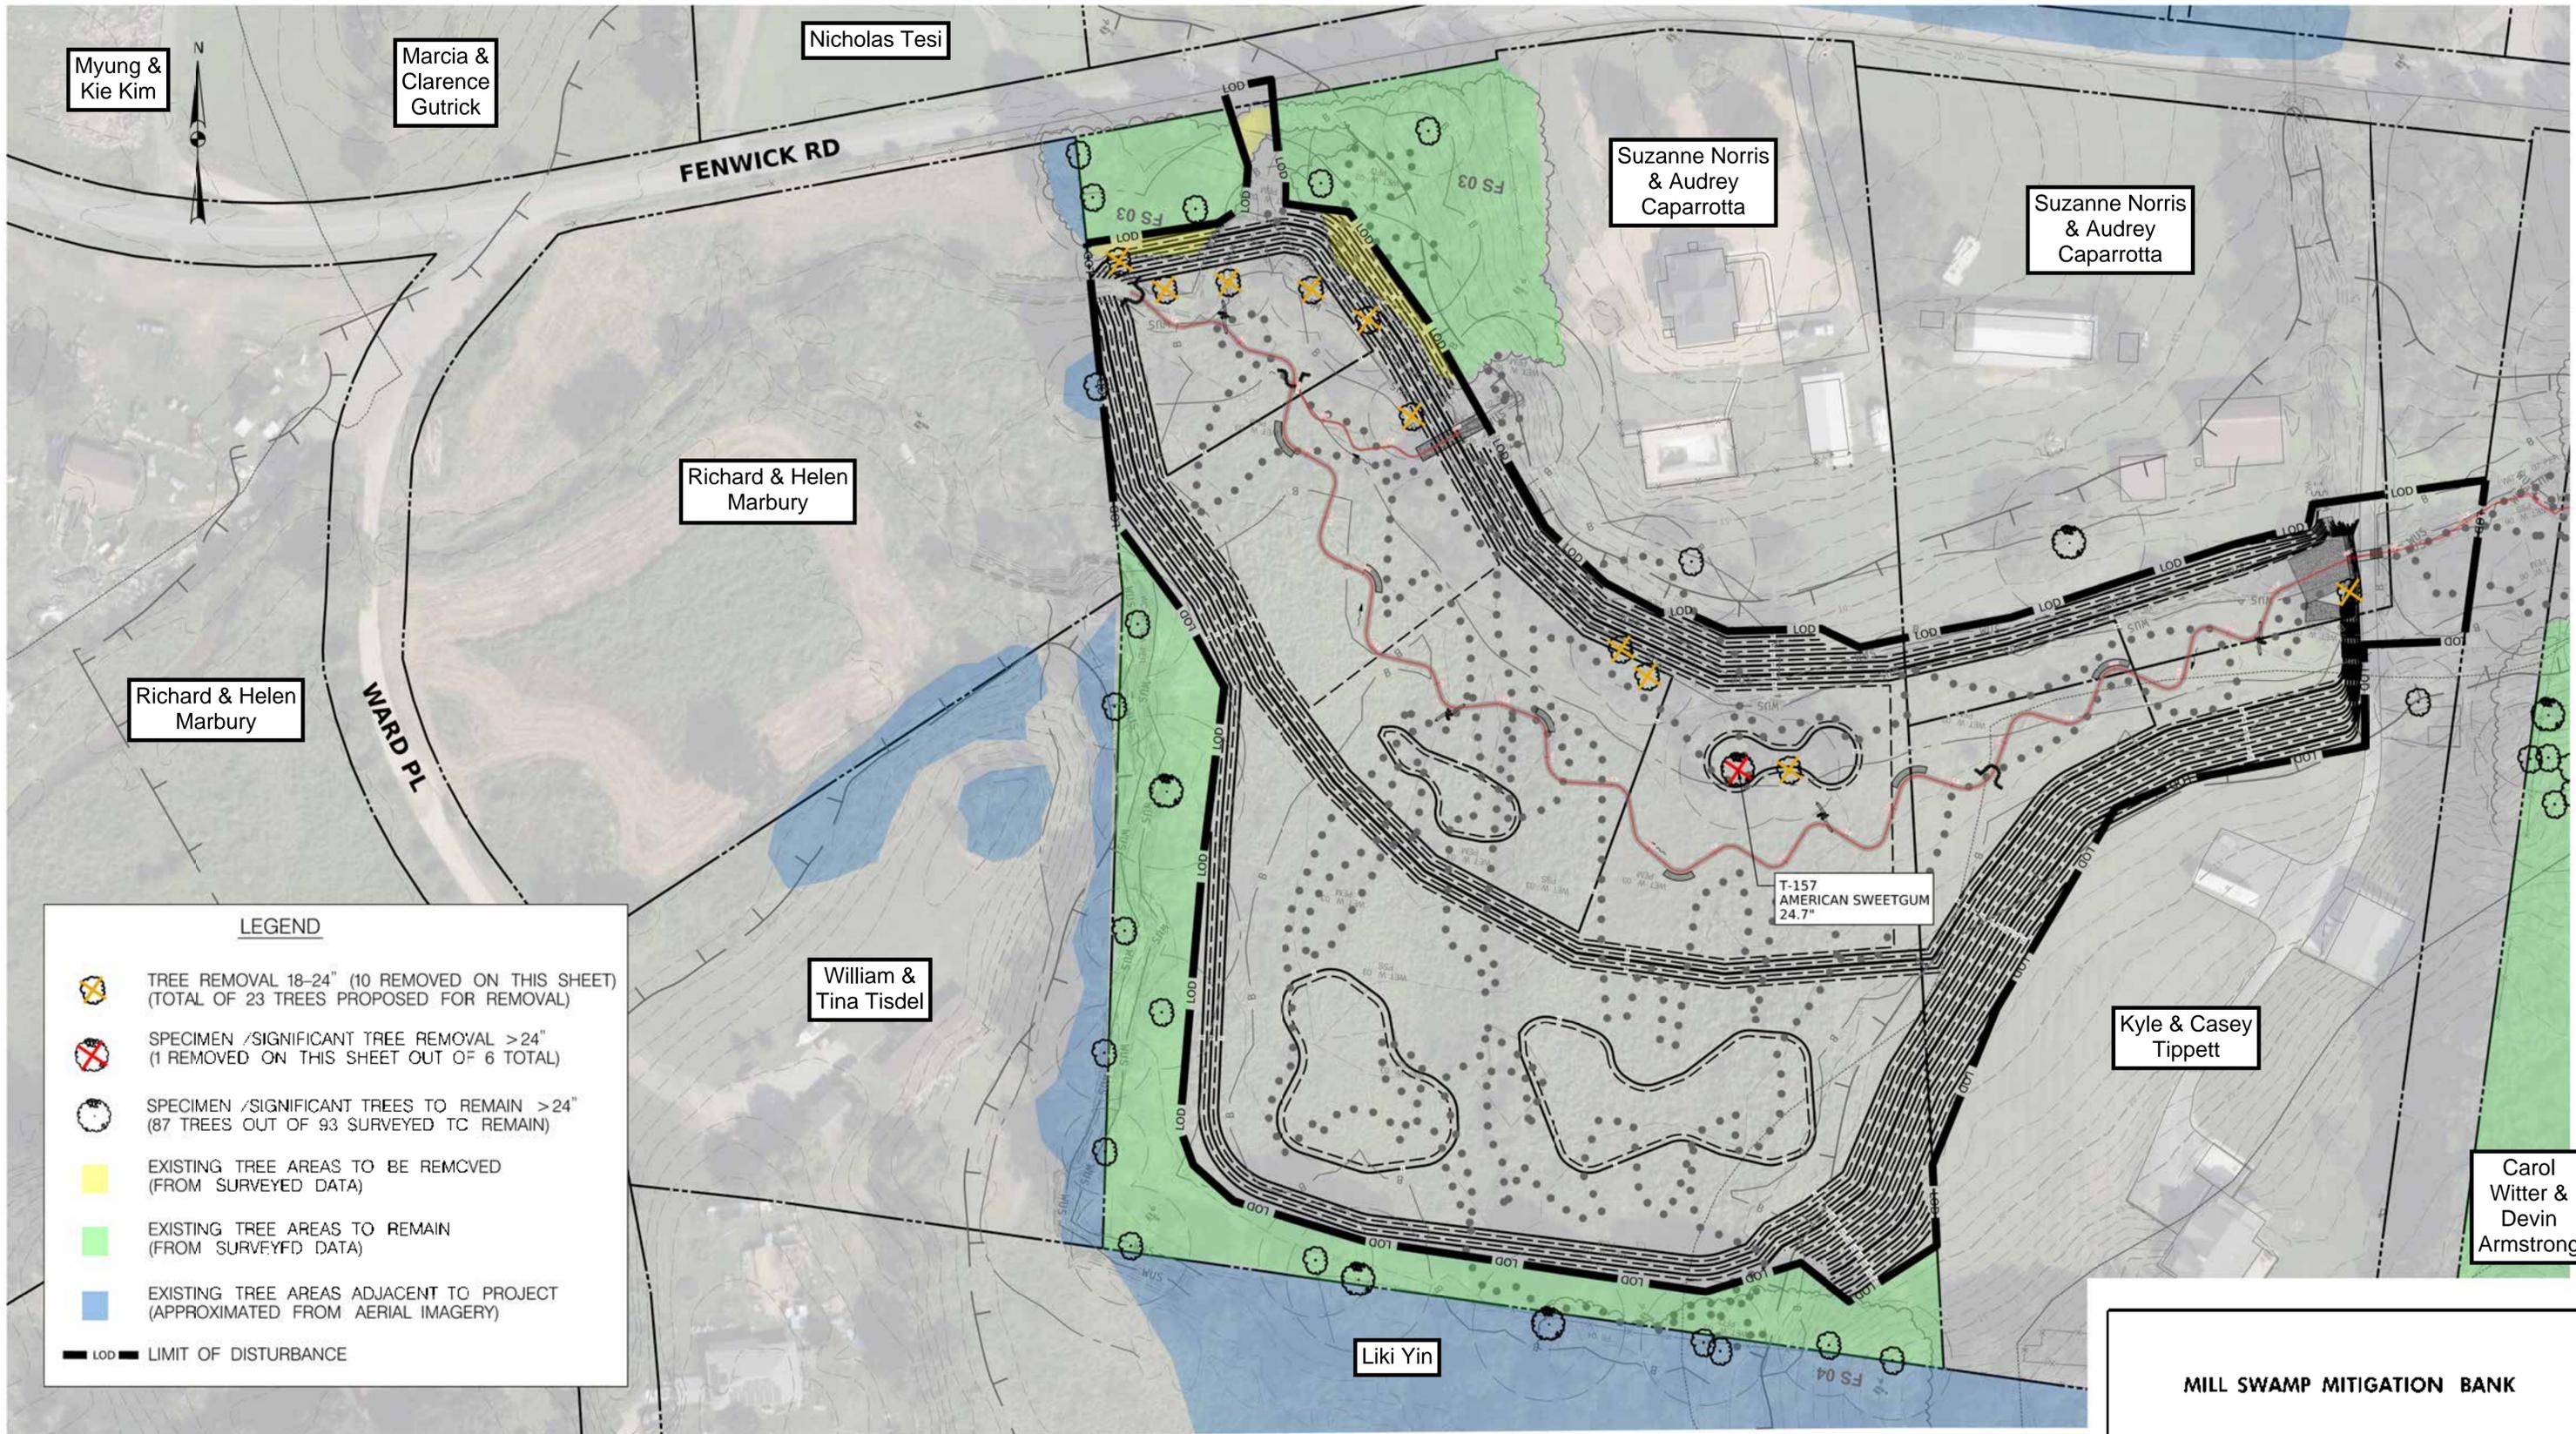



LEGEND

- TREE REMOVAL 18-24" (10 REMOVED ON THIS SHEET) (TOTAL OF 23 TREES PROPOSED FOR REMOVAL)
- SPECIMEN /SIGNIFICANT TREE REMOVAL >24" (1 REMOVED ON THIS SHEET OUT OF 6 TOTAL)
- SPECIMEN /SIGNIFICANT TREES TO REMAIN >24" (87 TREES OUT OF 93 SURVEYED TO REMAIN)
- EXISTING TREE AREAS TO BE REMOVED (FROM SURVEYED DATA)
- EXISTING TREE AREAS TO REMAIN (FROM SURVEYED DATA)
- EXISTING TREE AREAS ADJACENT TO PROJECT (APPROXIMATED FROM AERIAL IMAGERY)
- LOD - LIMIT OF DISTURBANCE

MILL SWAMP MITIGATION BANK

REVISIONS		TREES SITE PLAN			
NOT FOR CONSTRUCTION		SCALE: AS SHOWN	DATE: DECEMBER 2005	CONTRACT NO: 25-0014-001	
DESIGNED BY: KNT	COUNTY: CHARLES COUNTY				
DRAWN BY: GJZFB	TOWNSHIP: N/A				
CHECKED BY: CHB	TOPOGRAPHICAL SCALE: N/A				
DRAWING NO: TSP-02	MINICAL SCALE: N/A				
	OF 3	SHEET NO: 2	OF 3		

 

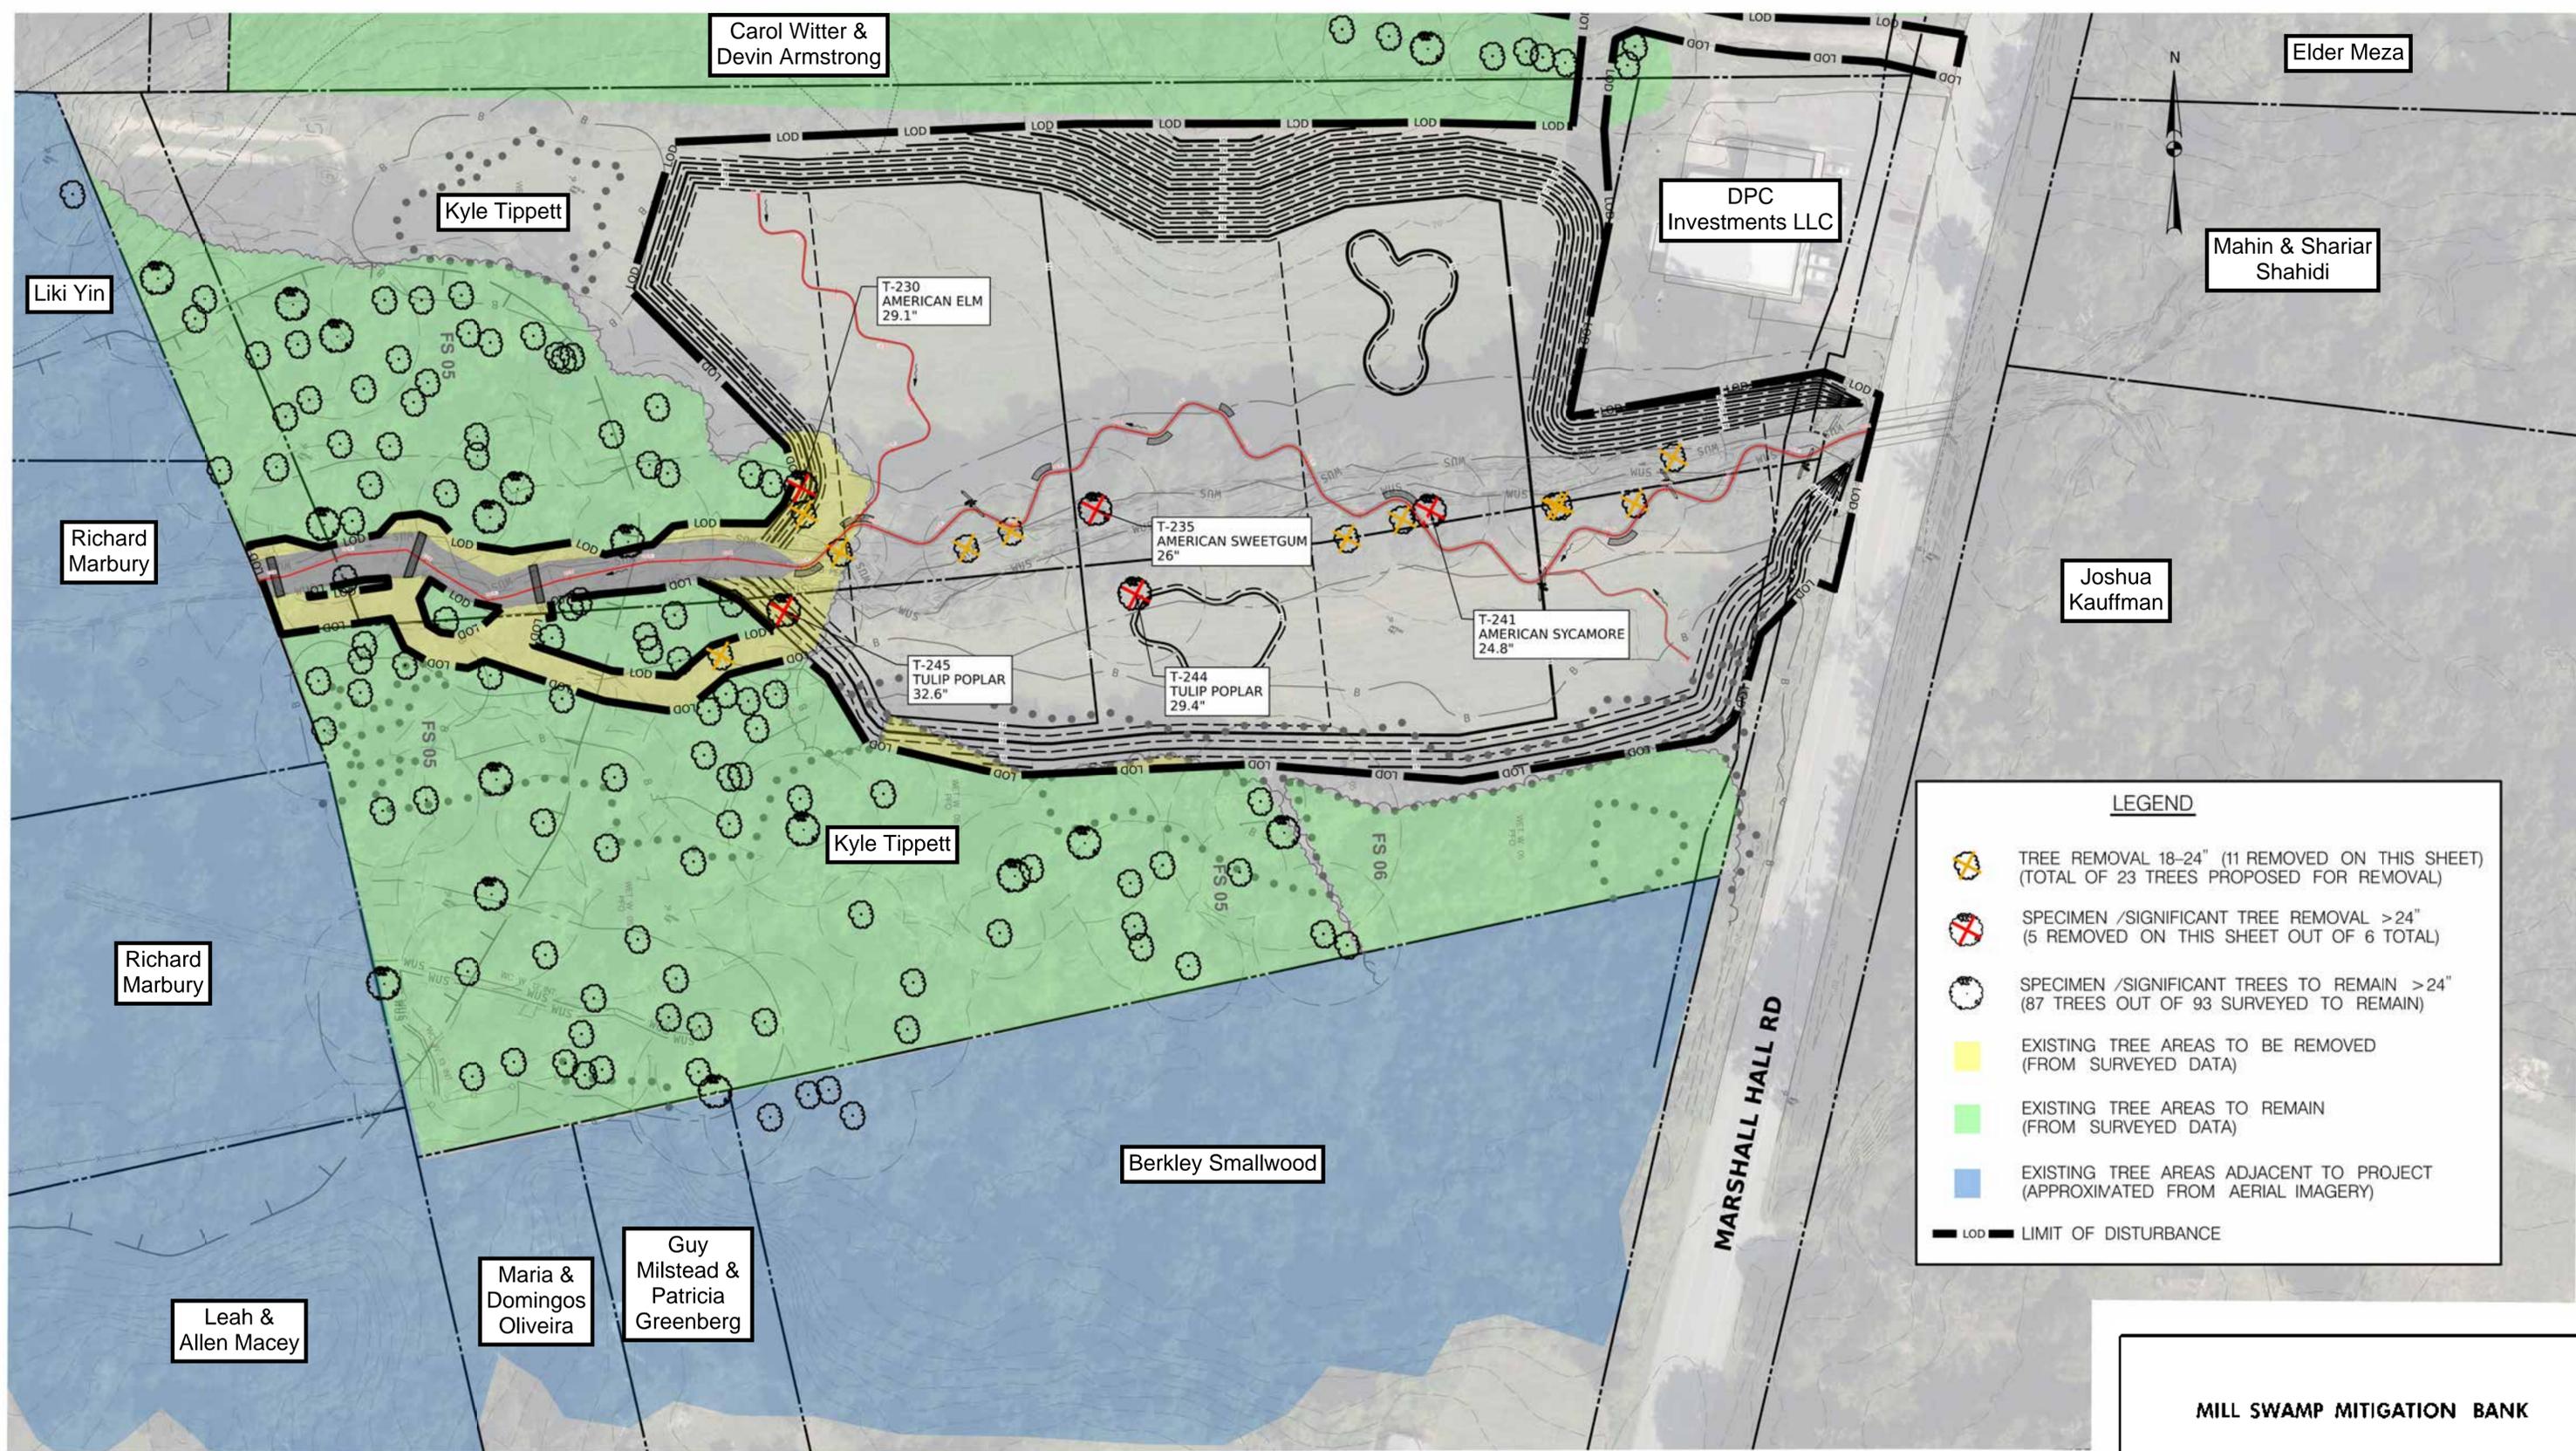


LEGEND

- TREE REMOVAL 18-24" (11 REMOVED ON THIS SHEET) (TOTAL OF 23 TREES PROPOSED FOR REMOVAL)
- SPECIMEN /SIGNIFICANT TREE REMOVAL >24" (5 REMOVED ON THIS SHEET OUT OF 6 TOTAL)
- SPECIMEN /SIGNIFICANT TREES TO REMAIN >24" (87 TREES OUT OF 93 SURVEYED TO REMAIN)
- EXISTING TREE AREAS TO BE REMOVED (FROM SURVEYED DATA)
- EXISTING TREE AREAS TO REMAIN (FROM SURVEYED DATA)
- EXISTING TREE AREAS ADJACENT TO PROJECT (APPROXIMATED FROM AERIAL IMAGERY)
- LOD LIMIT OF DISTURBANCE

MILL SWAMP MITIGATION BANK

REVISIONS		TREES SITE PLAN			
SCALE	AS SHOWN	DATE	DECEMBER 2025	CONTRACT NO.	25-0014-001
DESIGNED BY	KNT	COUNTY	CHARLES COUNTY		
DRAWN BY	GLZFB	TOWNSHIP	N/A		
CHECKED BY	CHB	PERSONAL SCALE	N/A		
DRAWING NO.	N/A	METRIC SCALE	N/A		
DRAWING NO.	TSP-03	OF	3	SHEET NO.	3 OF 3

 

BY: PB2228