


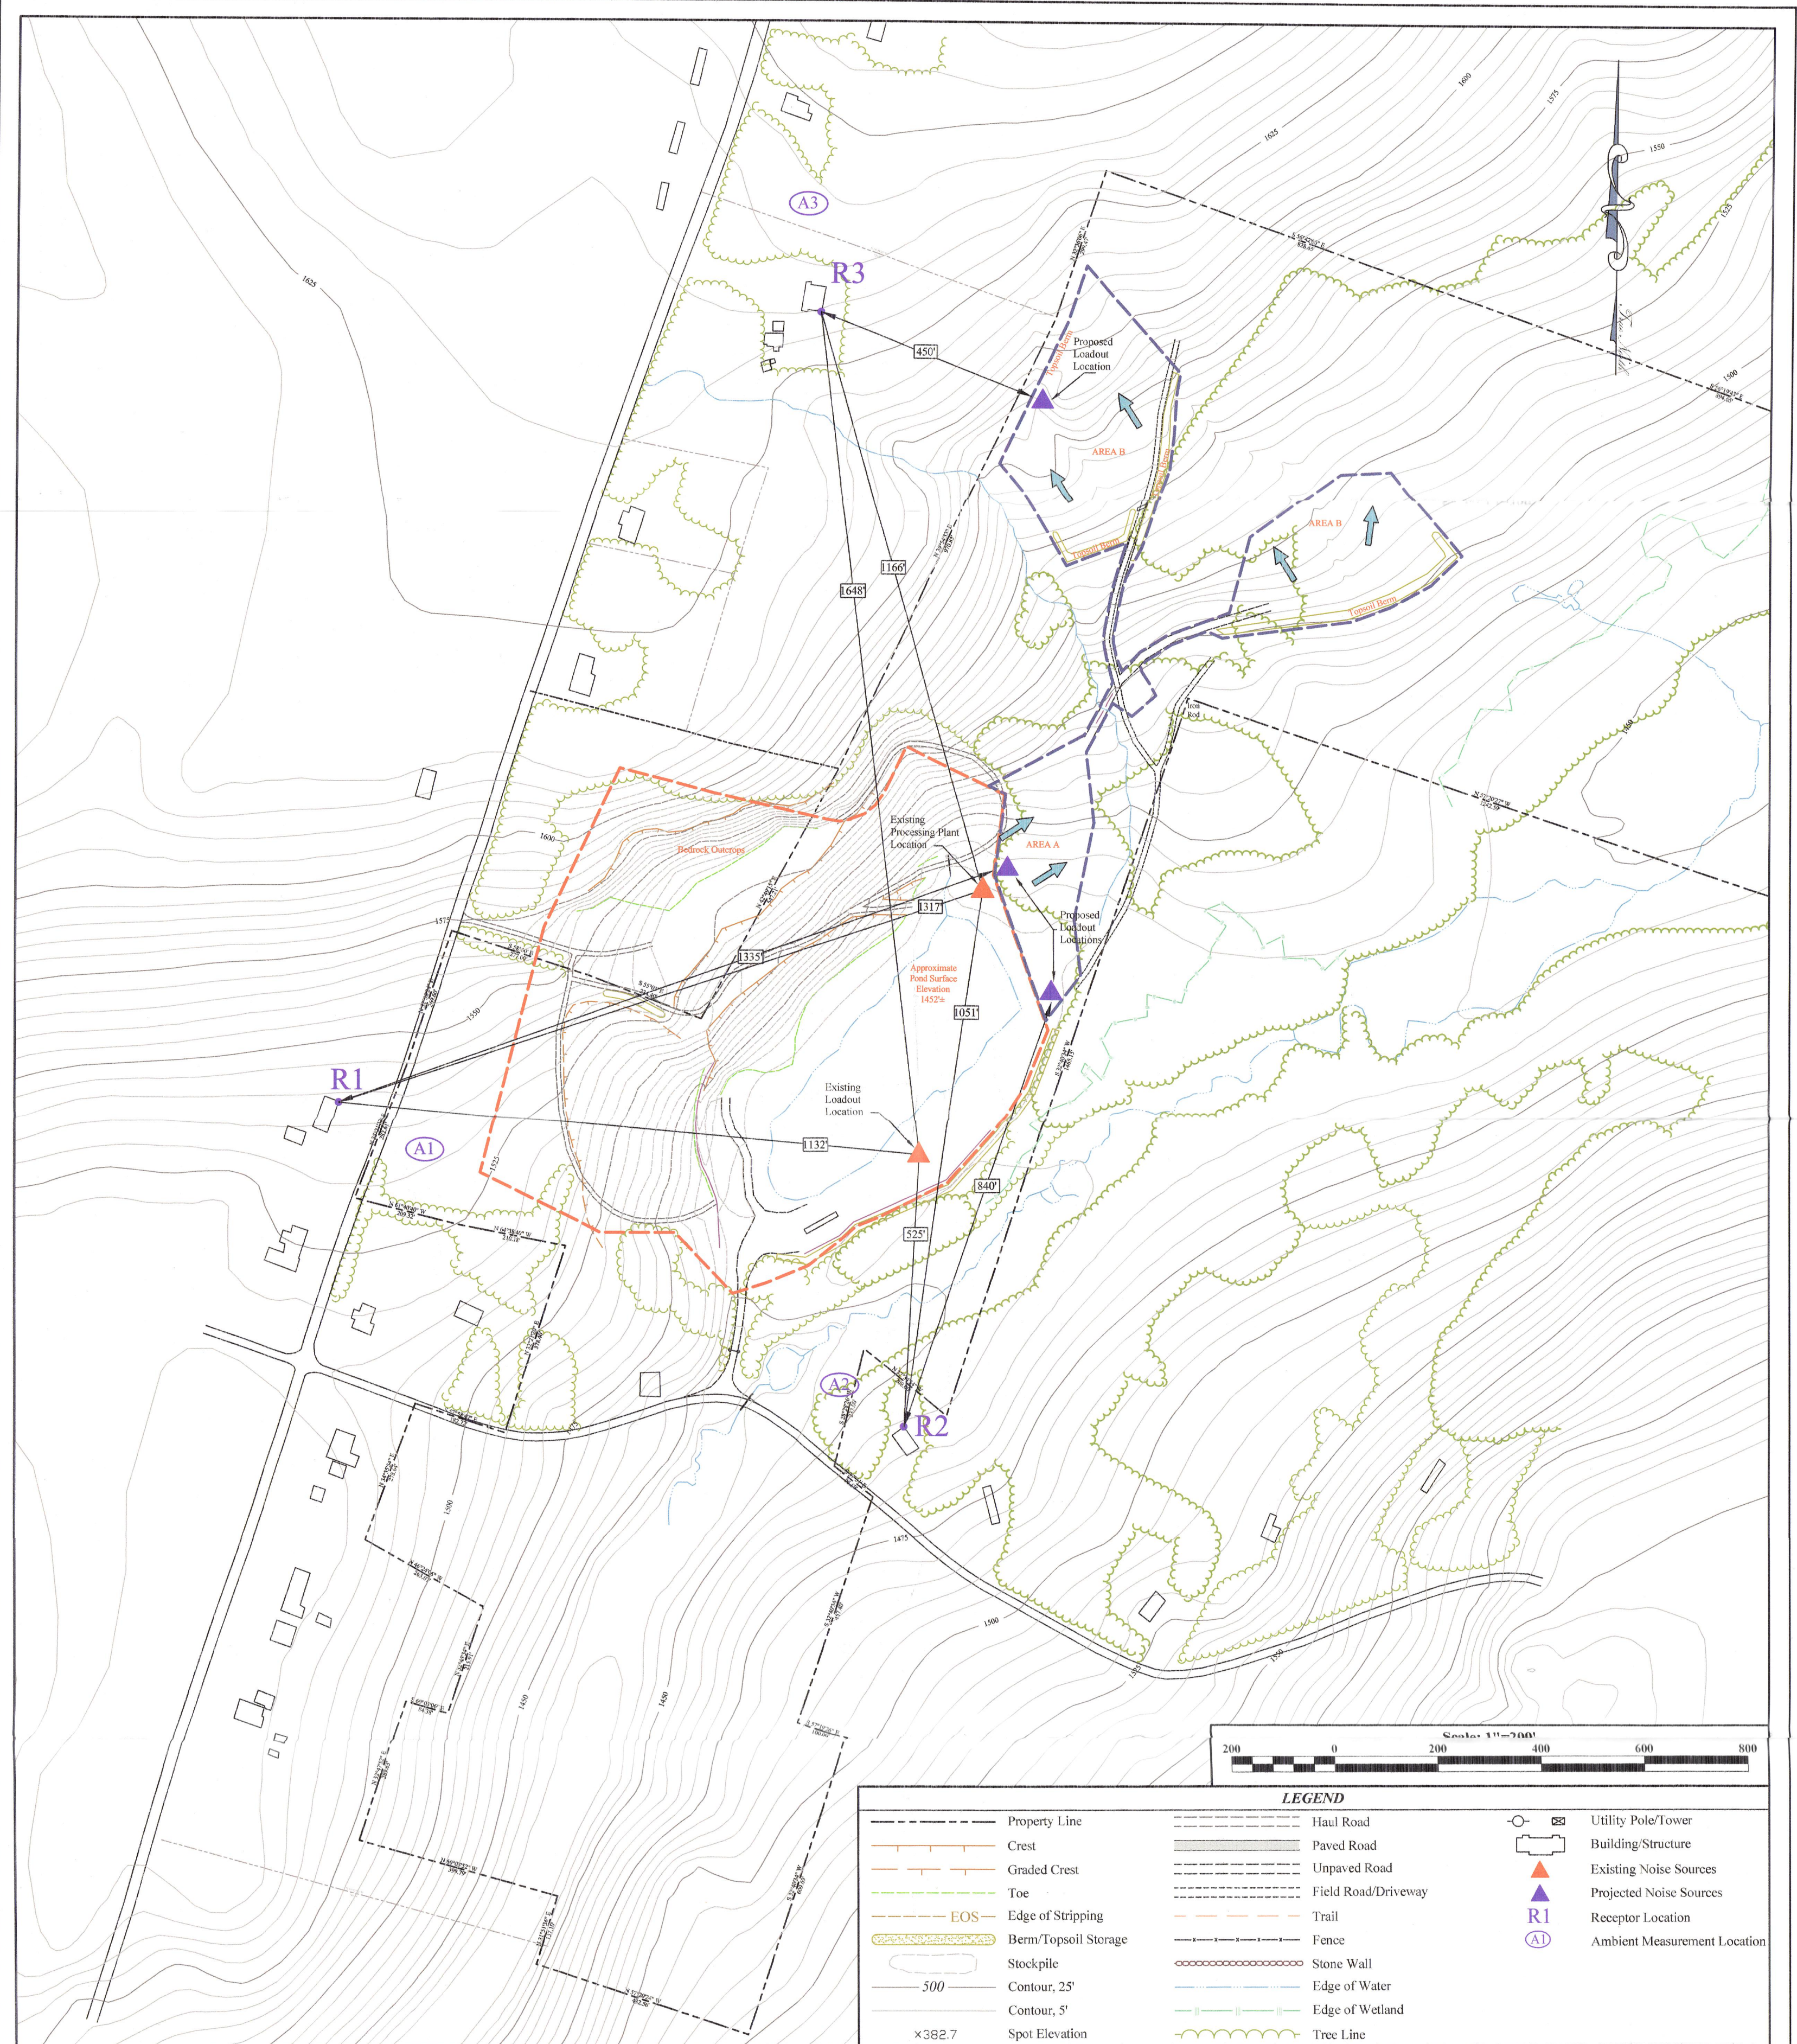

LEGEND	
Property Line	Haul Road
Crest	Paved Road
Graded Crest	Unpaved Road
Toe	Field Road/Driveway
EOS	Trail
Edge of Stripping	Fence
Berm/Topsoil Storage	Stone Wall
Stockpile	Edge of Water
Contour, 25'	Edge of Wetland
Contour, 5'	Tree Line
Spot Elevation	
	Utility Pole/Tower
	Building/Structure
	Existing Noise Sources
	Projected Noise Sources
	Receptor Location
	Ambient Measurement Location

WERLAU ENTERPRISES LLC
Liberty Sand & Gravel
DEC MINE ID#30217
Town of Fallsburg, Sullivan County, New York

NOISE IMPACT ASSESSMENT MAP

Griggs-Lang Consulting Geologists, Inc.
8 Brunswick Road Troy, NY 12180
Phone: (518) 270-5920 Fax: (518) 270-5922

MAP REVISIONS		
BY	DESCRIPTION	DATE

DETAILS
Date: 9/27/12
Scale: 1"=200'
Contour Interval: 5'
Datum: MSL
USGS Base: Liberty East
Project Manager: PHG
Drafted by: WTS
Checked by: PHG
Base Map(s): 1) Mining Plan Map, 9/27/12

ACREAGE SUMMARY
Current Approved Life of Mine Area (18 ± acres)
Proposed Modification Area (7 ± acres)

NOTES

RECEIVED
MAY 21 2013
MINED LAND

RECEIVED
MAY 20 2013

ENVIRONMENTAL PERMITS
NYS DEC REGION 3 NEW PALTZ