

FENWICK RD

Poplar Branch LLC

SR-1
(NO WORK PROPOSED ON THIS REACH)

Nile Green

POCKET GRADING IN CONJUNCTION WITH MINOR BANK GRADING TO BE FIT IN FIELD TO MATCH AS-BUILT ELEVATION OF NEARBY LOG BOULDER STEP STRUCTURE TO GENERATE HYDROLOGY IN THESE LOCATIONS AND FACILITATE A HYDROLOGIC CONNECTION WITH THE ADJACENT WETLANDS. GRADING TO BE SUPERVISED BY THE DESIGNATED SPECIALIST AND/OR LICENSED ENGINEER. APPLIES TO SIMILAR SHAPES SHOWN ON THIS SHEET

Carol Witter & Devin Armstrong

County Commissioners of Charles

Bradley & Bertie Curtin

Elder Meza

MARSHALL HALL RD (MD-277)



50' RIGHT OF WAY (PUBLIC USE)

MILL SWAMP

EXISTING STREAM BUFFER

EXISTING EASEMENT AREA (FOR DRAINAGE & SLOPES)


MILL SWAMP MITIGATION BANK

STREAM RESTORATION PLAN


SCALE	AS SHOWN	DATE	DECEMBER 2020	CONTRACT NO.	23-0014-001
DESIGNED BY	KNT	COUNTY	CHARLES COUNTY		
DRAWN BY	GLZFB	PROJECT	N/A		
CHECKED BY	CHB	PERSONAL SCALE	N/A		
DRAWING NO.	N/A	METRIC SCALE	N/A		
DRAWING NO.	SR-01	OF	3	SHEET NO.	1 OF 3

REVISIONS

NOT FOR CONSTRUCTION

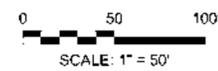


BY: GZogler

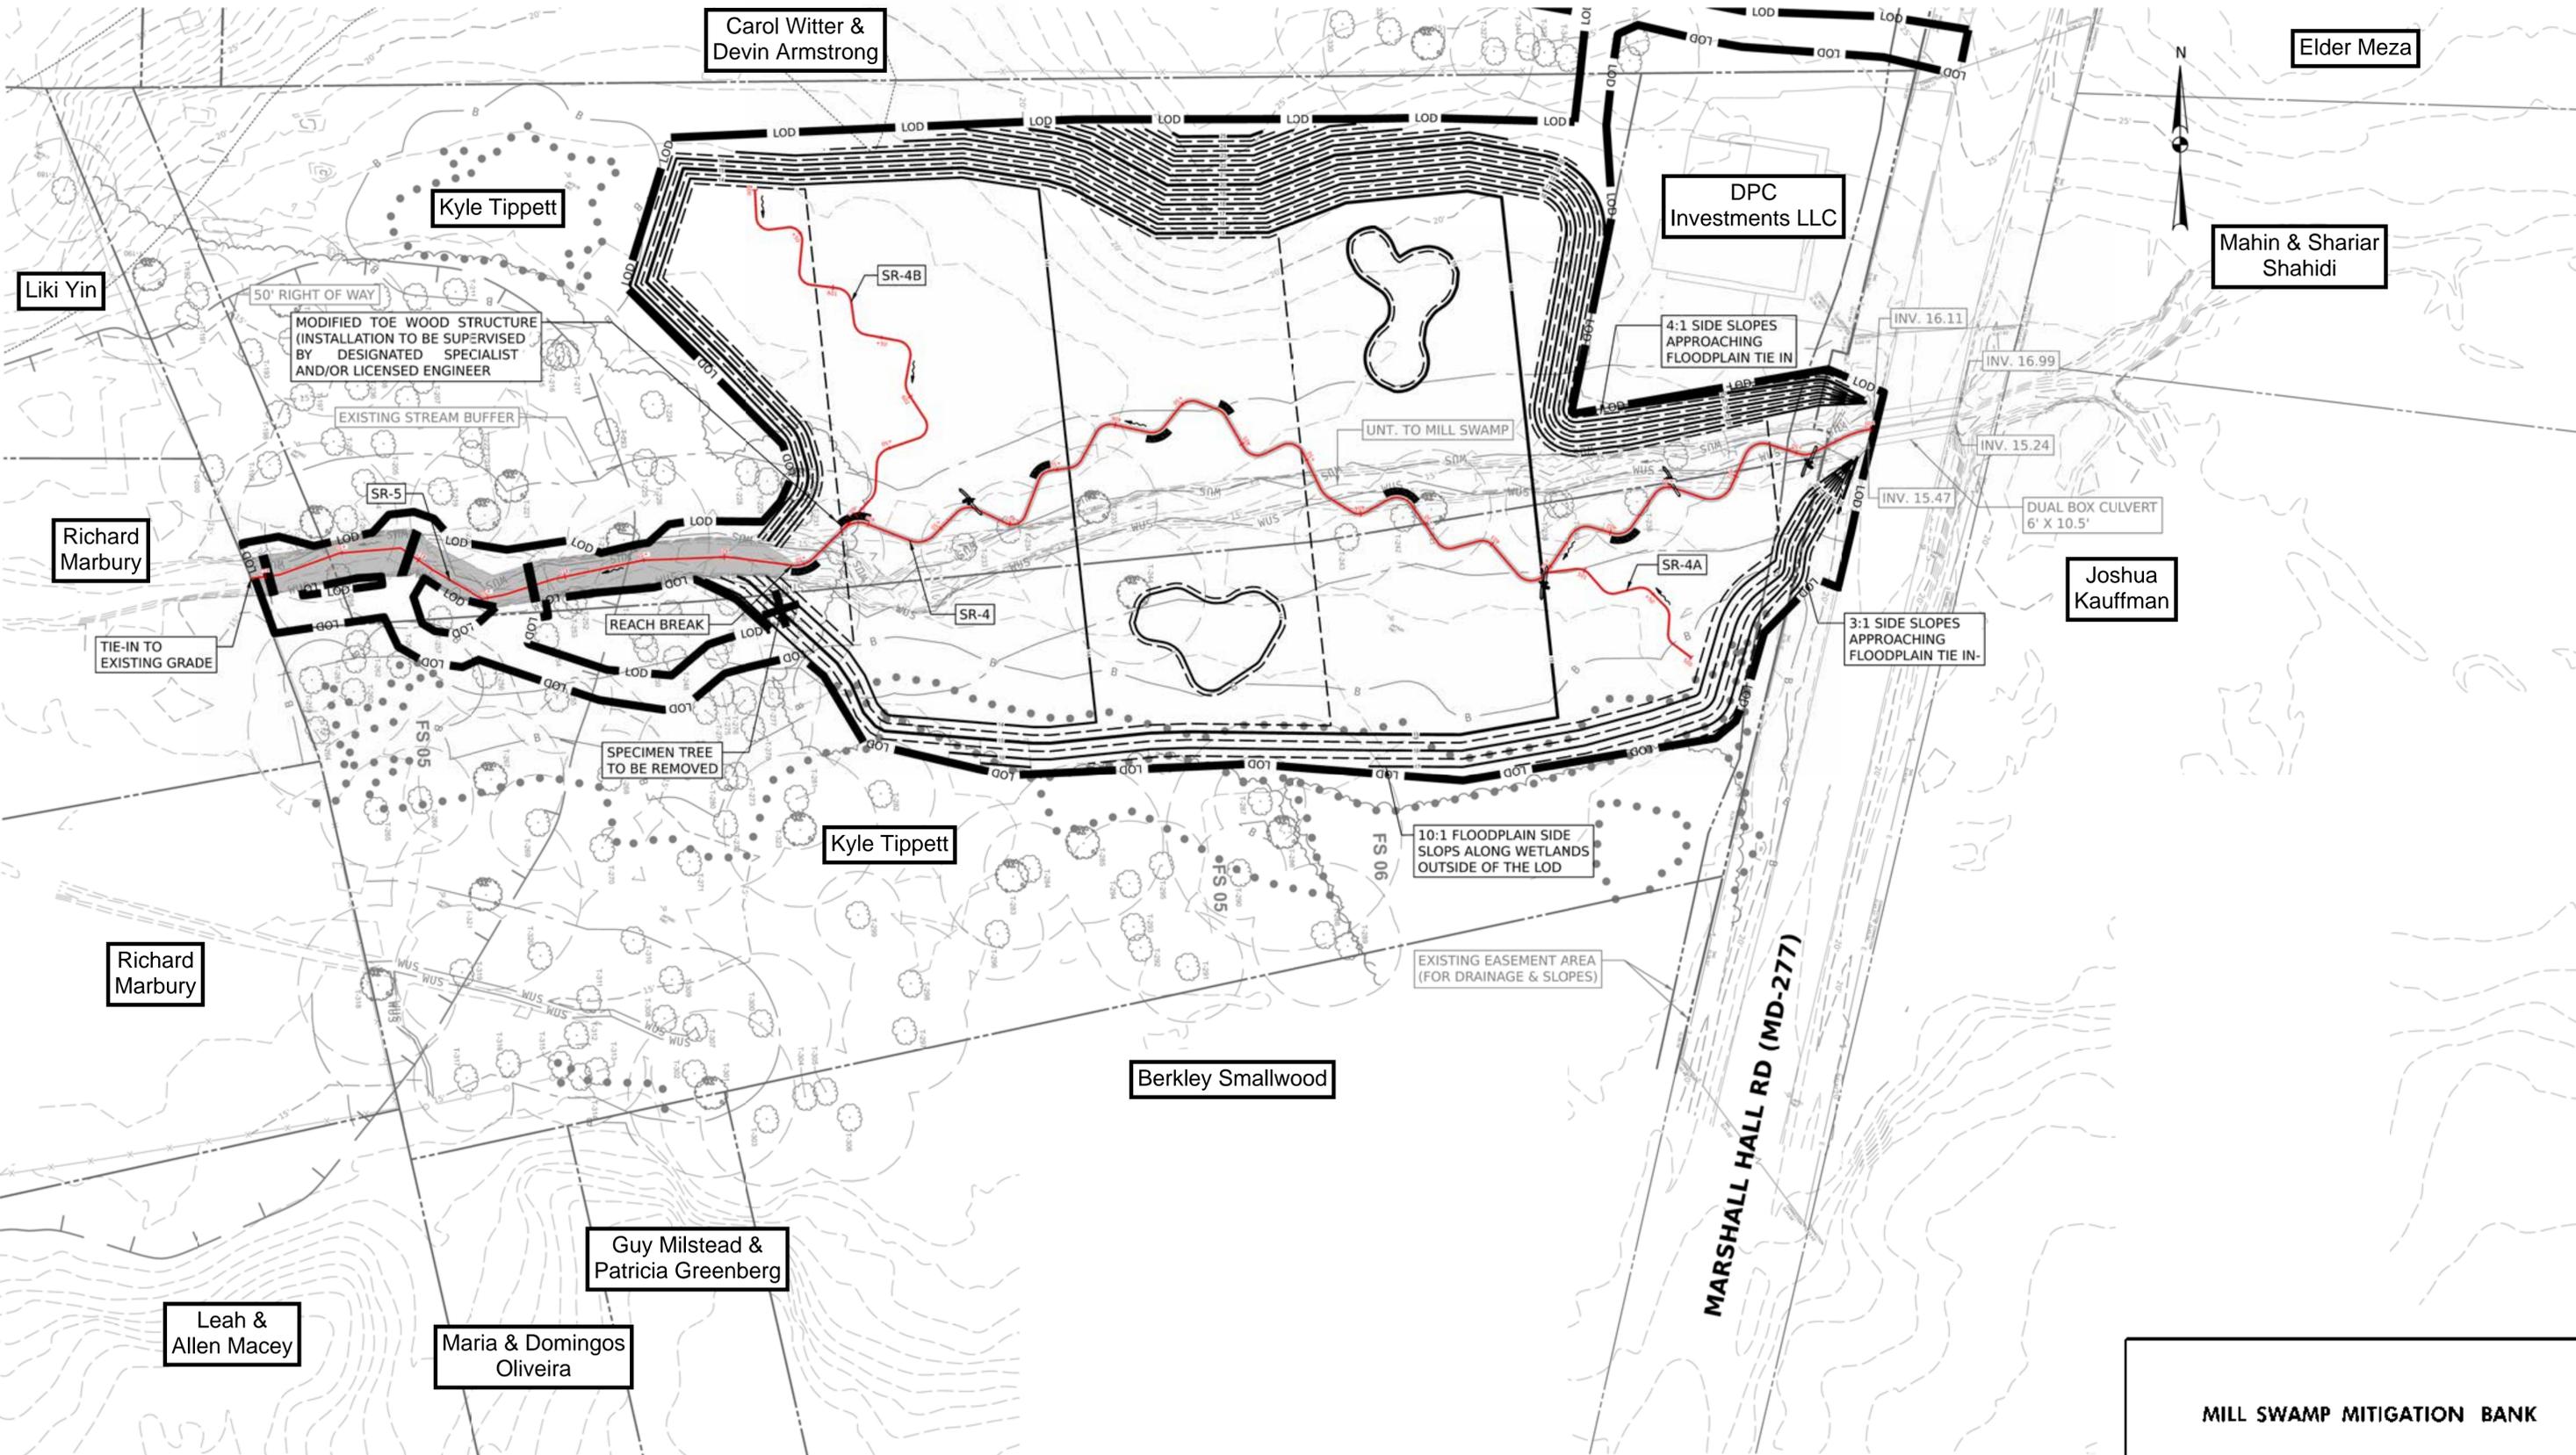

MILL SWAMP MITIGATION BANK			
STREAM RESTORATION PLAN			
SCALE	AS SHOWN	DATE	DECEMBER 2020
DESIGNED BY	KNT	COUNTY	CHARLES COUNTY
DRAWN BY	GLZFB	LOCALITY	N/A
CHECKED BY	CHR	TERMINAL SCALE	N/A
DRAWING NO.	SR-03	OF	3
SHEET NO.	1	OF	3

REVISIONS
NOT FOR CONSTRUCTION

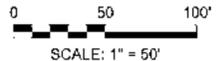

BY: GZiegler